


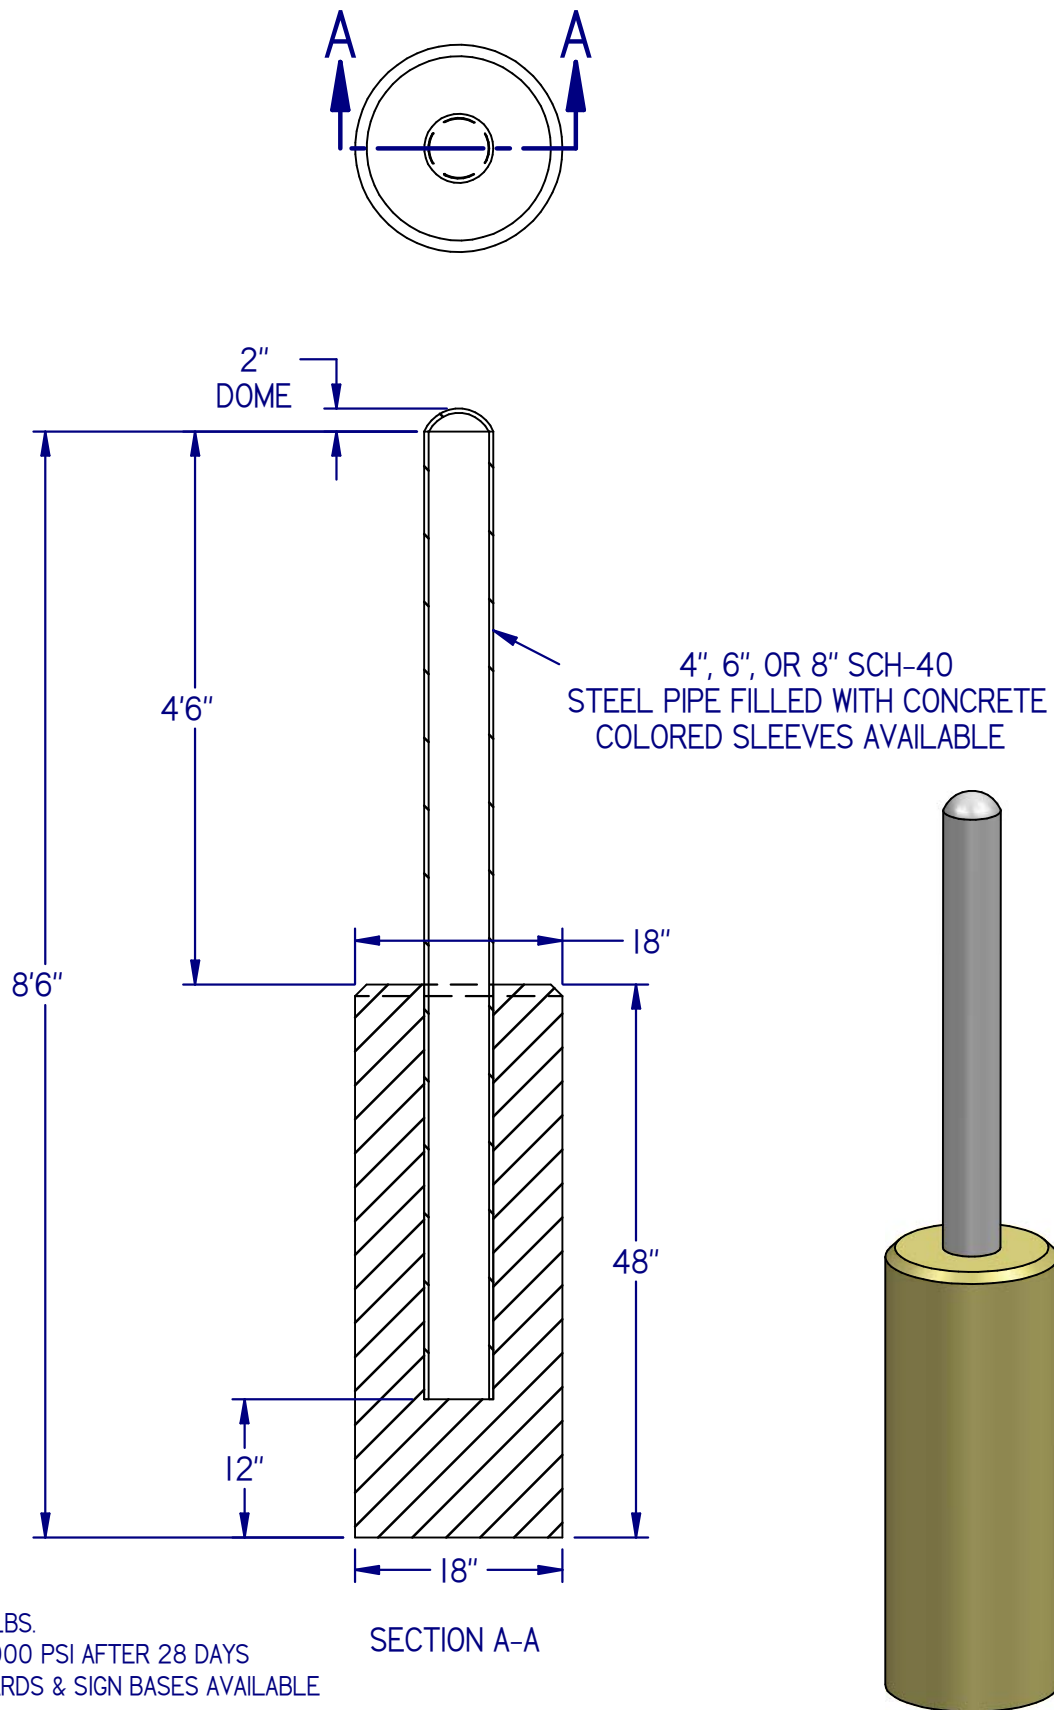

NOTES:
 1. WEIGHT =1450 LBS.
 2. CONCRETE: 5000 PSI AFTER 28 DAYS
 3. CUSTOM BOLLARDS & SIGN BASES AVAILABLE



PIPE BOLLARD

Size: A Rev. Date: 8/30/2025 (207) 324-7215 (800) 477-8177

238 Country Club Road (RT. 4) Sanford, ME 04073